


2
A3.1
1/4" = 1'-0"
SOUTH ELEVATION VIEW

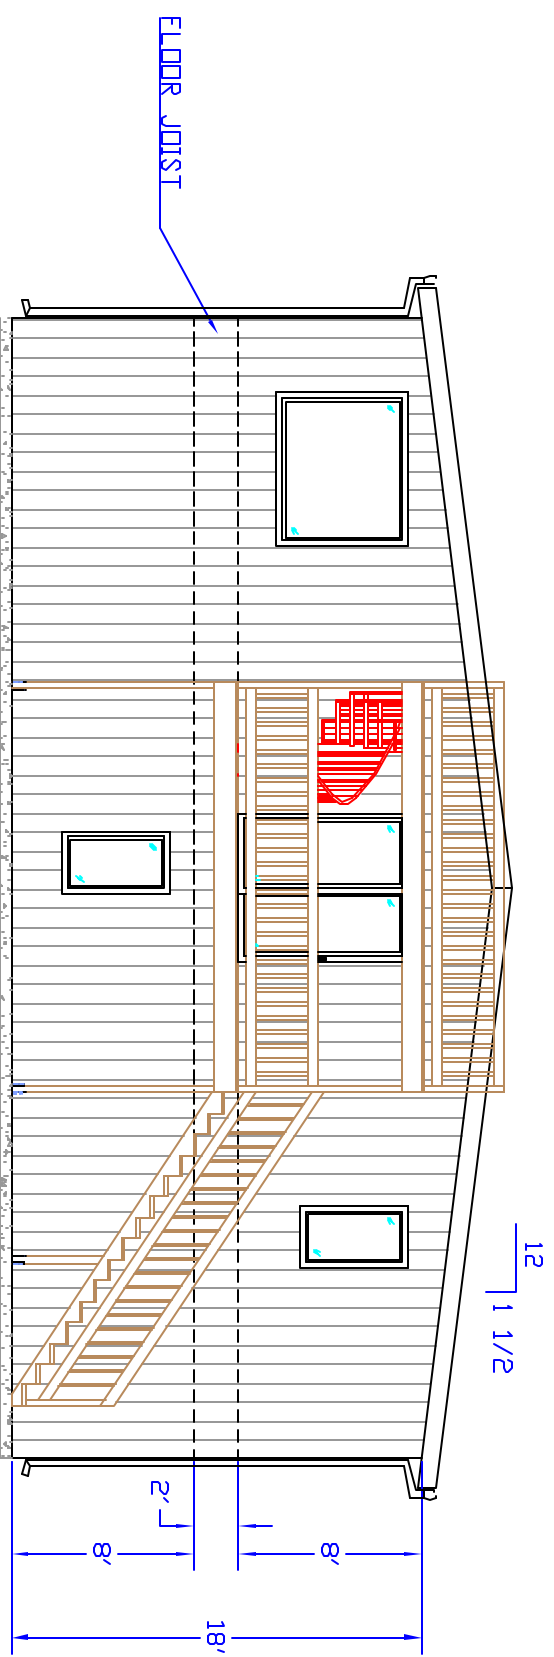

2
A3.1
1/4" = 1'-0"
NORTH ELEVATION VIEW

HEARTLAND
BUILDERS CO.
1683 South 34th Avenue
Chandler, Arizona 85201
PH: (482) 364-5992
FAX: (482) 364-7940
ricker@heartlandbuilders.net

© 2008 Heartland Builders Co.
DIRECTOR: DEXTER
DATE: 11-3-10
SCALE: 1/4" = 1'-0" X3"
DRAWN BY: J. EHLERS
CAD FILE: A3.1-DXTR022

ATTENTION:
BUILDING NO.

PROJECT

DEXTER - 50'-0" X 100'-0" RACEWAY GARAGE

REV. 1B-4-10 HH GABLED WINDOWS, STAIRS, OVERHANGS, CUTTERS, AND SHEETINGS

REV.
REV.
REV.
REV.
REV.

REV.
REV.
REV.
REV.
REV.

TITLE
END ELEVATIONS

Property of Heartland Builders Co.- Use without Consent is Prohibited by Law
FOR PRESENTATION PURPOSES ONLY
NOT RELEASED FOR CONSTRUCTION USE
THESE DRAWINGS AND THE CONCEPTS CONTAINED THEREIN ARE THE EXCLUSIVE PROPERTY OF HEARTLAND BUILDERS CO. THEY ARE NOT TO BE USED, REPRODUCED, OR DISCLOSED TO ANY PERSON OR ENTITY WITHOUT PERMISSION IN WRITING FROM H.B.C.

DIRECTION

PROJECT
QUOTE
NO.

SHEET:
A3.1