


side 1

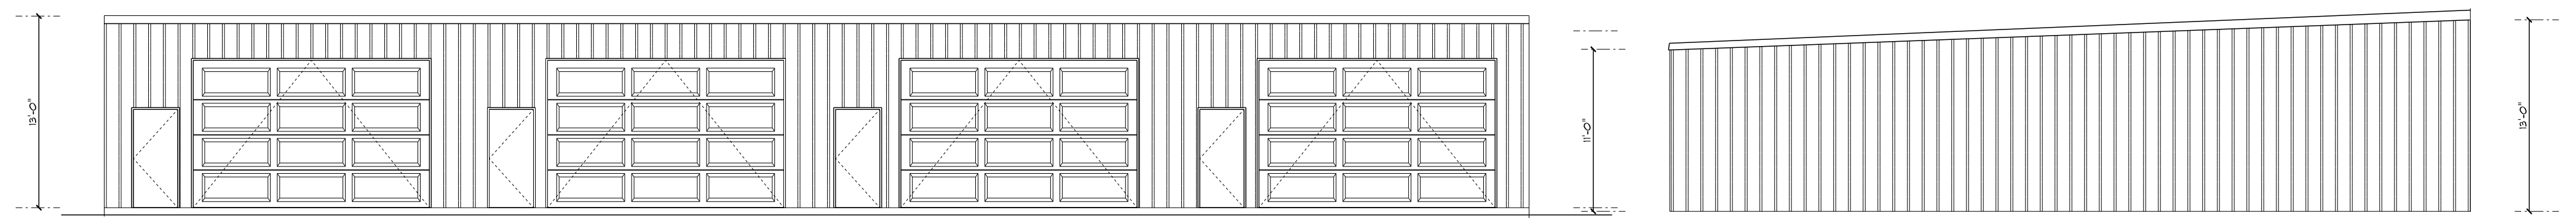

front elevation

scale 1/8"=1'-0"

side 2