




REAR ELEVATION
SCALE 1/8" = 1'-0"

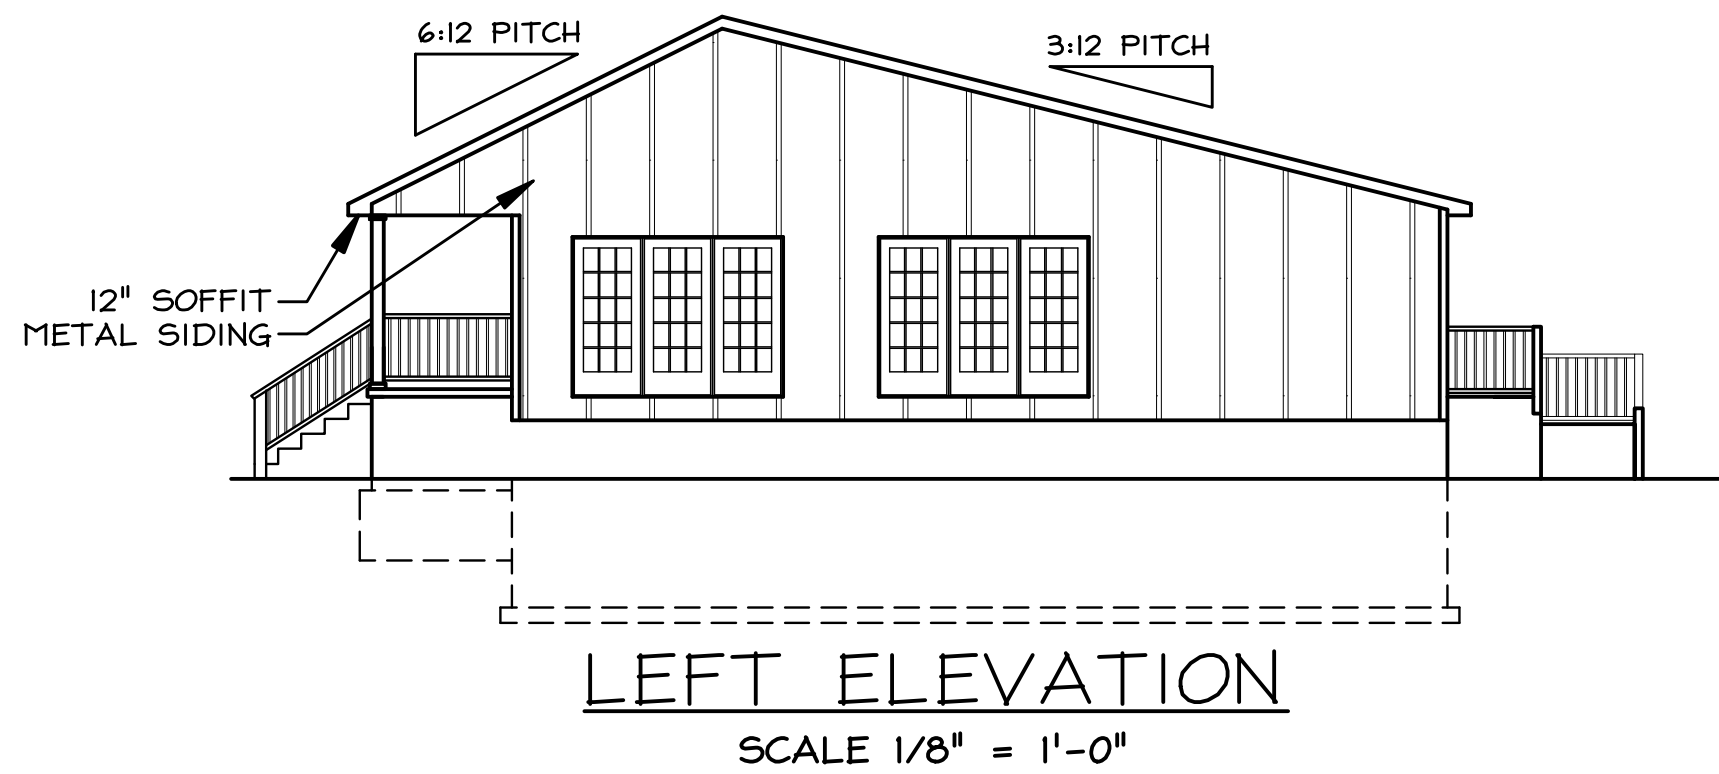

LEFT ELEVATION
SCALE 1/8" = 1'-0"

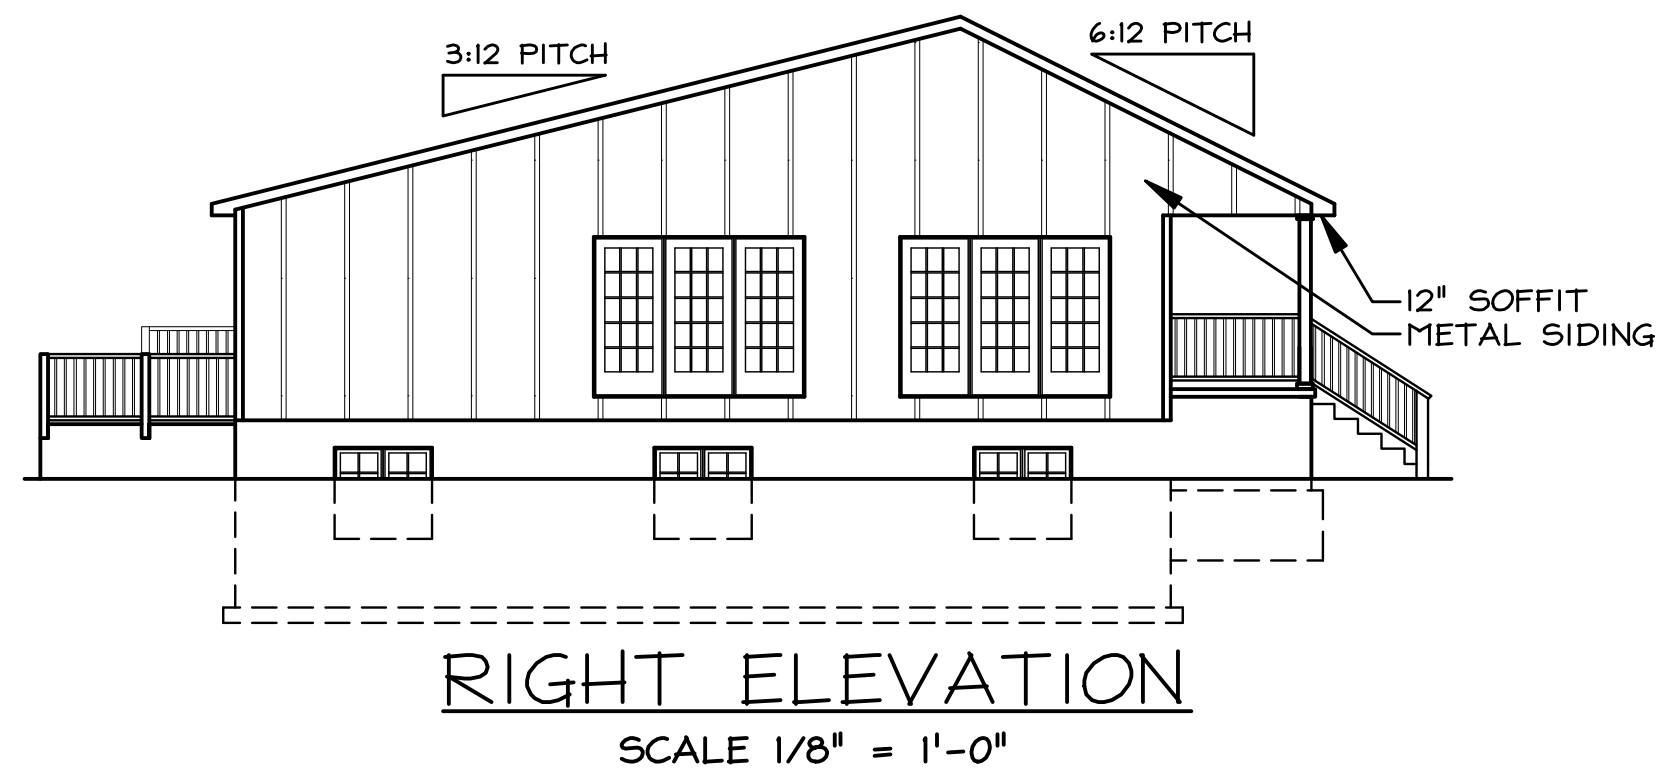

RIGHT ELEVATION
SCALE 1/8" = 1'-0"

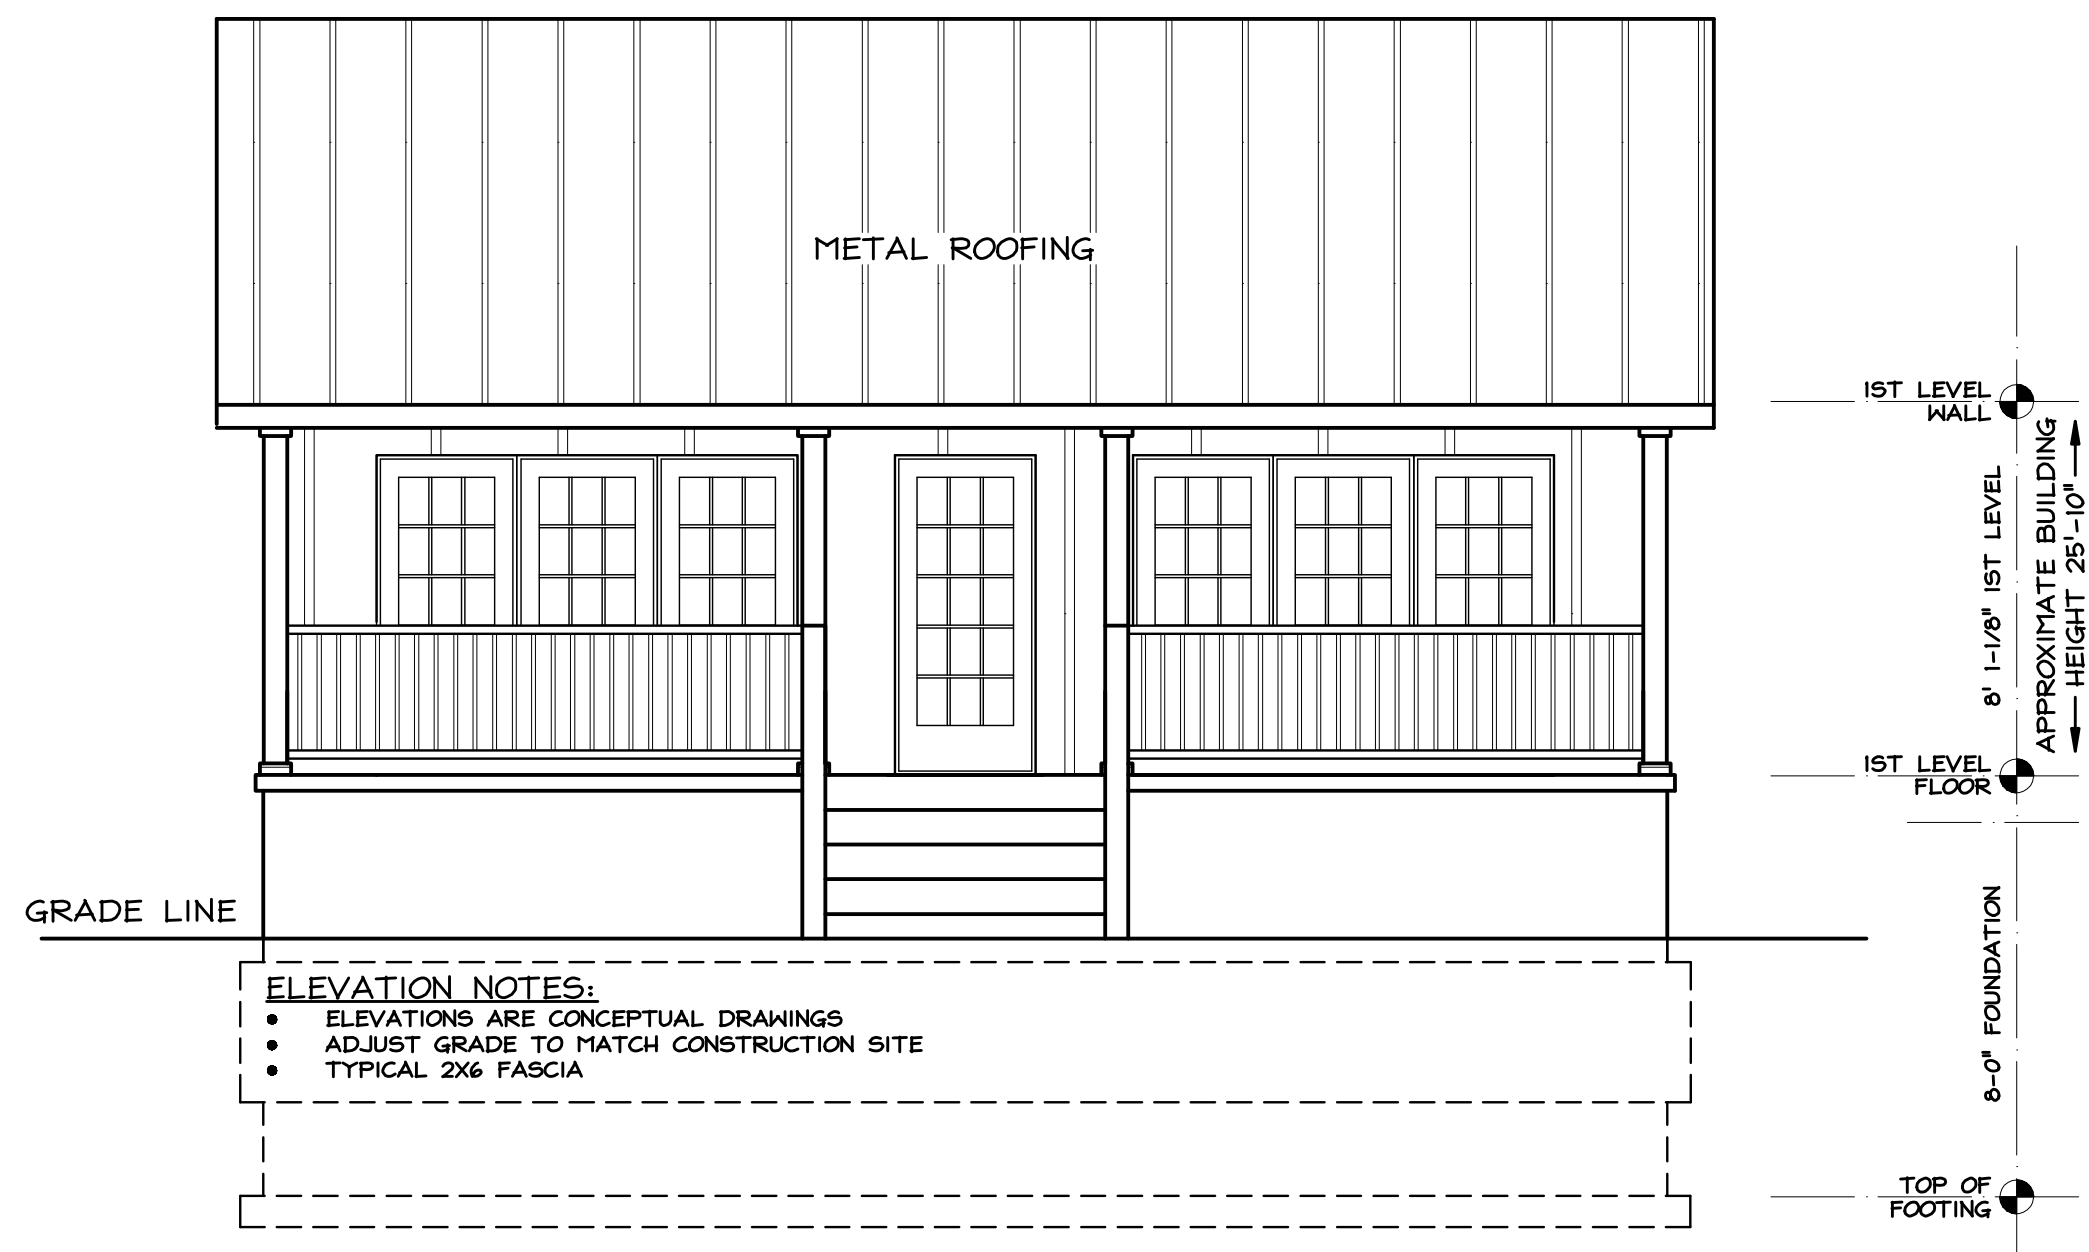

- ELEVATION NOTES:**
- ELEVATIONS ARE CONCEPTUAL DRAWINGS
 - ADJUST GRADE TO MATCH CONSTRUCTION SITE
 - TYPICAL 2x6 FASCIA

FRONT ELEVATION
SCALE 1/4" = 1'-0"

RESIDENTIAL DRAFTING SERVICES, INC. IS HIRED TO CREATE CAD DRAWINGS TO ILLUSTRATE THE HOME/REMODEL INFORMATION PROVIDED BY THE CLIENT. BY ACCEPTING DELIVERY OF THESE PLANS THE CLIENT AND/OR CONTRACTOR HEREBY RELEASES OF RESIDENTIAL DRAFTING SERVICES, INC. AND ITS EMPLOYEES, OFFICERS AND AGENTS FROM LIABILITY FOR ANY ERRORS OR OMISSIONS THAT MAY OCCUR IN THE PLANS. THE CLIENT TO APPROVE ALL PLANS AND PRINTS, MAKING ANY NECESSARY CORRECTIONS. ERRORS AND OMISSIONS ARE THE RESPONSIBILITY OF THE CLIENT OR CONTRACTOR OR PROJECT SHALL BE THE RESPONSIBILITY OF THE CLIENT OR CONTRACTOR.



PLAN# SH0013



STAR HOMES CLUBHOUSE

1 of 15

NOV 16/07
SCALE 1/4" = 1'-0"